


VELKOPROSTOROVÁ GARÁŽ
GROSSRAUMGARAGE

11.5

ZÁKLADOVÉ PASY
STREIFENFUNDAMENTE

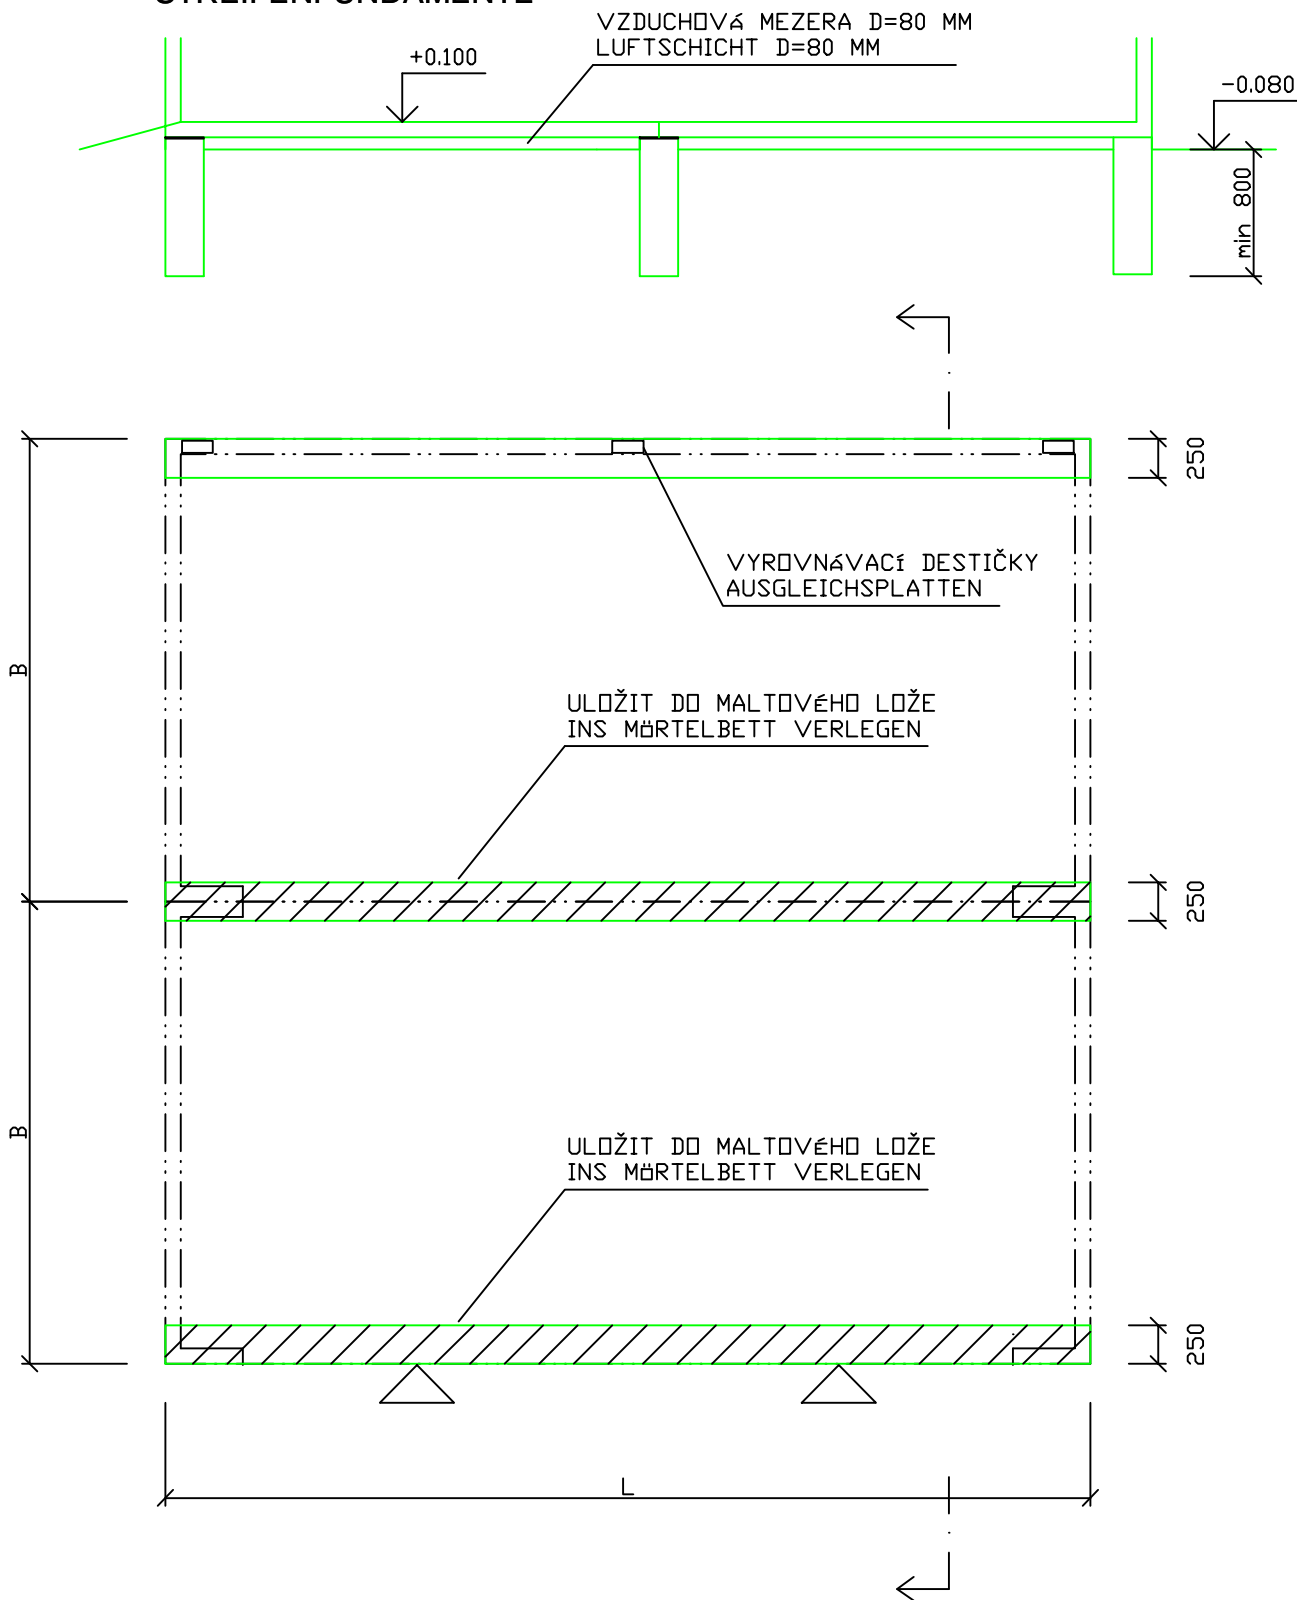

TYP	L [m]	B [m]	H [m]
TEGA 3.1	5.98	2.98	2.48
TEGA 3.2	5.98	2.98	2.73
TEGA 3.3	5.98	2.98	2.98
TEGA 4	6.98	2.98	2.48